


# CLEARWATER POWER CO.

SURFACE MOUNT  
UNDERGROUND SERVICE ENTRANCE WORKING SPACE.  
TO BE PROVIDED BY MEMBER.

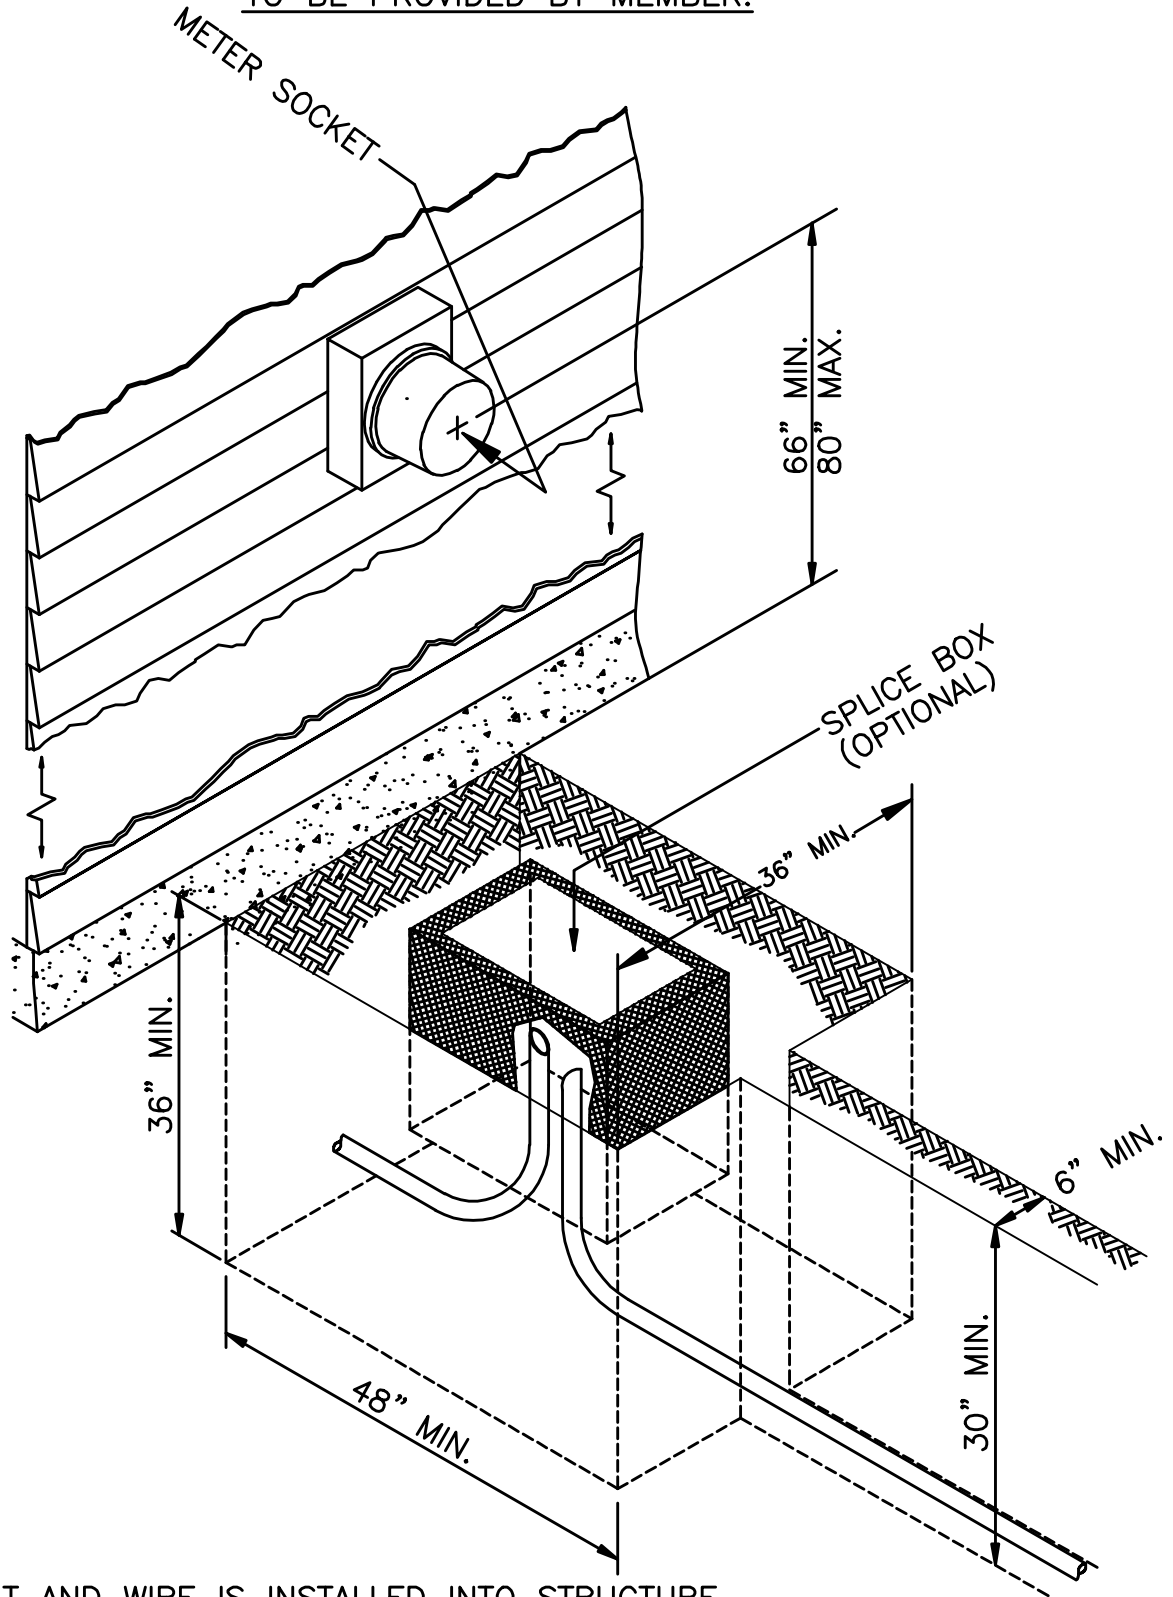

## NOTES:

1. IF CONDUIT AND WIRE IS INSTALLED INTO STRUCTURE CONSUMER WILL PROVIDE WIRE TO SPLICE BOX.